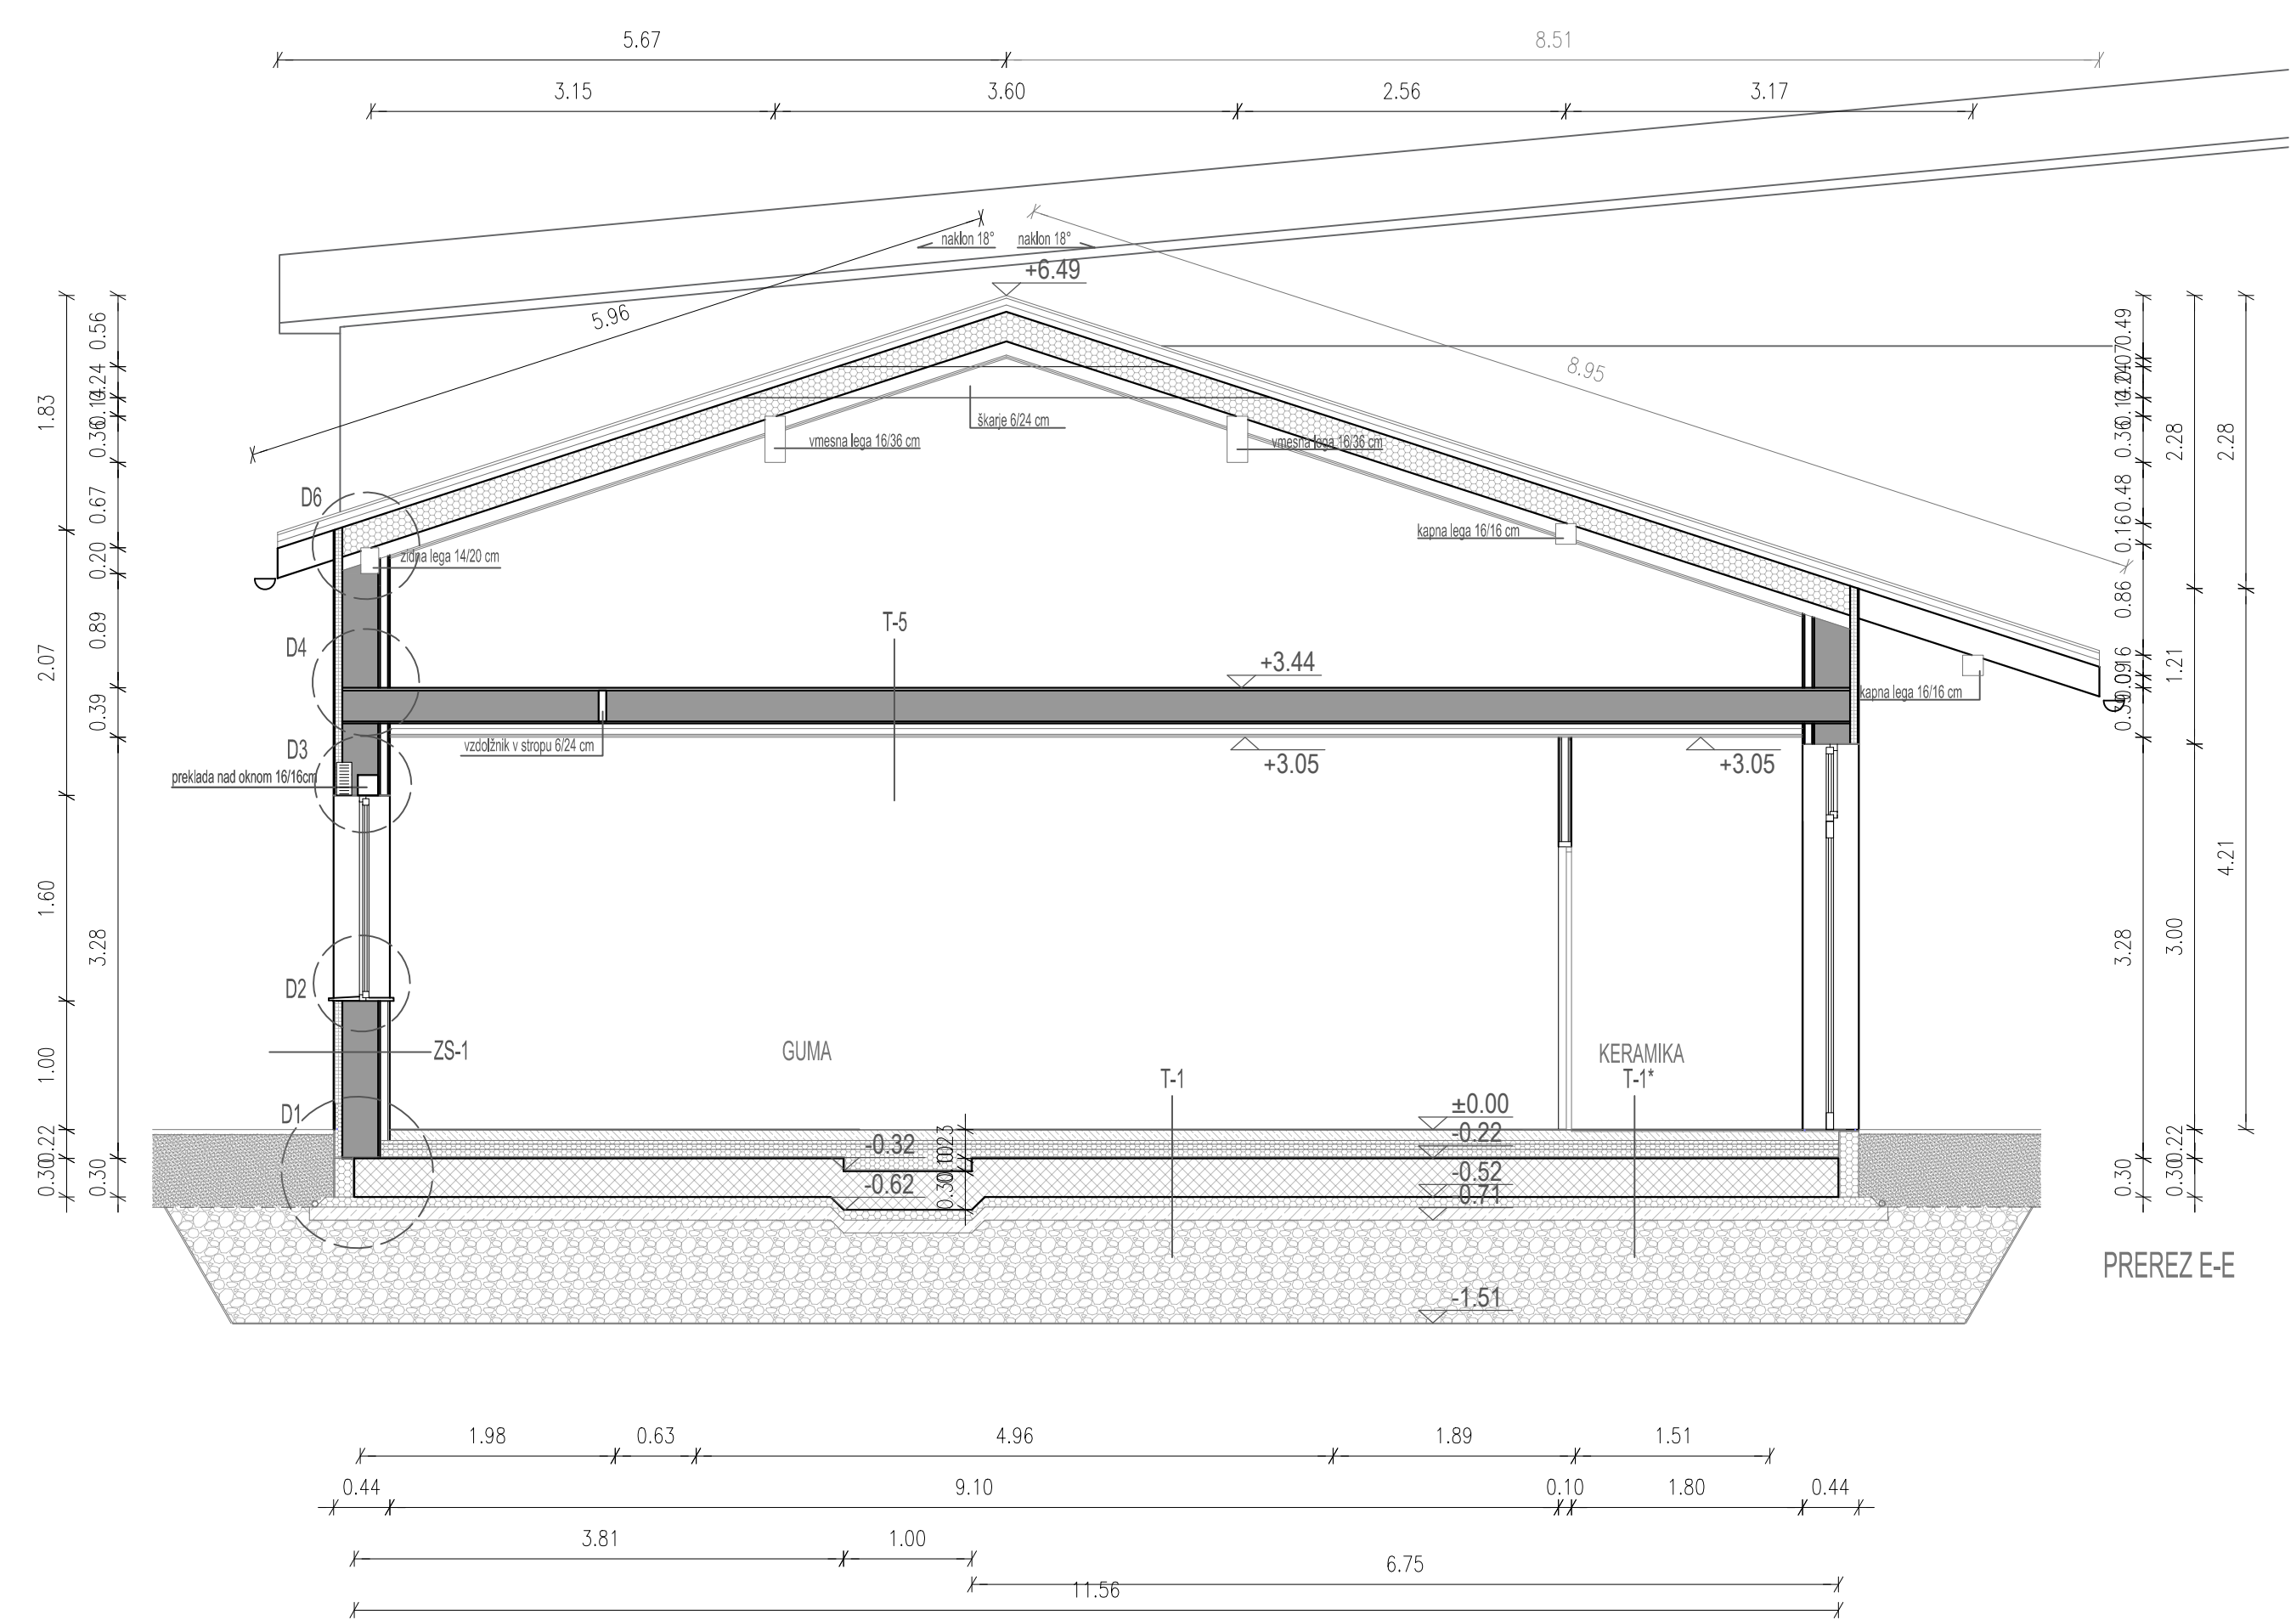

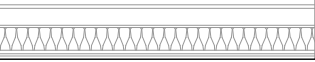


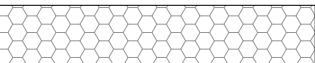



PREREZ H-H




PREREZ E-E

**LEGENDA:**

-  lesena konstrukcija - obodne stene
-  toplotna izolacija - notranje stene
-  armirani beton
-  betonski zidak
-  toplotna izolacija
-  nasutje

**OPOMBE:**  
 - vse konstrukcijske sestave (T-1, ZS-1, S-1...) so opisane v prilogi.  
 - detajli konstrukcije (označeni z D1, D2, D3...) so priloženi v prilogi.

Sprememba		Datum		Vrsta spremembe		Ime		Podpis	
 MSA s.p. Lepiškova cesta 4b, SI-2318 Laporje Telefon: +386 (0) 40 238 438 E-mail: info@msa.si, www.msa.si		Investitor/naročnik		OBČINA SLOVENSKA BISTRICA		Kolodvorska ul. 10, 2310 Slovenska Bistrica		Objekt/kotacija:	
		Maestr:		VRTEC LAPORJE		Laporje 31, 2318 Laporje		ARHITEKTURA	
Odp. vodja projekta:		J. Štoparšek, u.d.l.a.		ZAPS A-1941		Vsebinski ribar:		PREREZ E-E, H-H	
Odp. projektant:		Klara Hudokljin, u.d.l.a.		ZAPS A-1941		Št. projekta:		02/2018	
Št. nacrta:		01/2018-A		Datum:		marec 2018		Merk:	
						PZI		1:50	
								Št. risbe:	
								1.5/7	